




BACK
SCALE 3/8"=1'

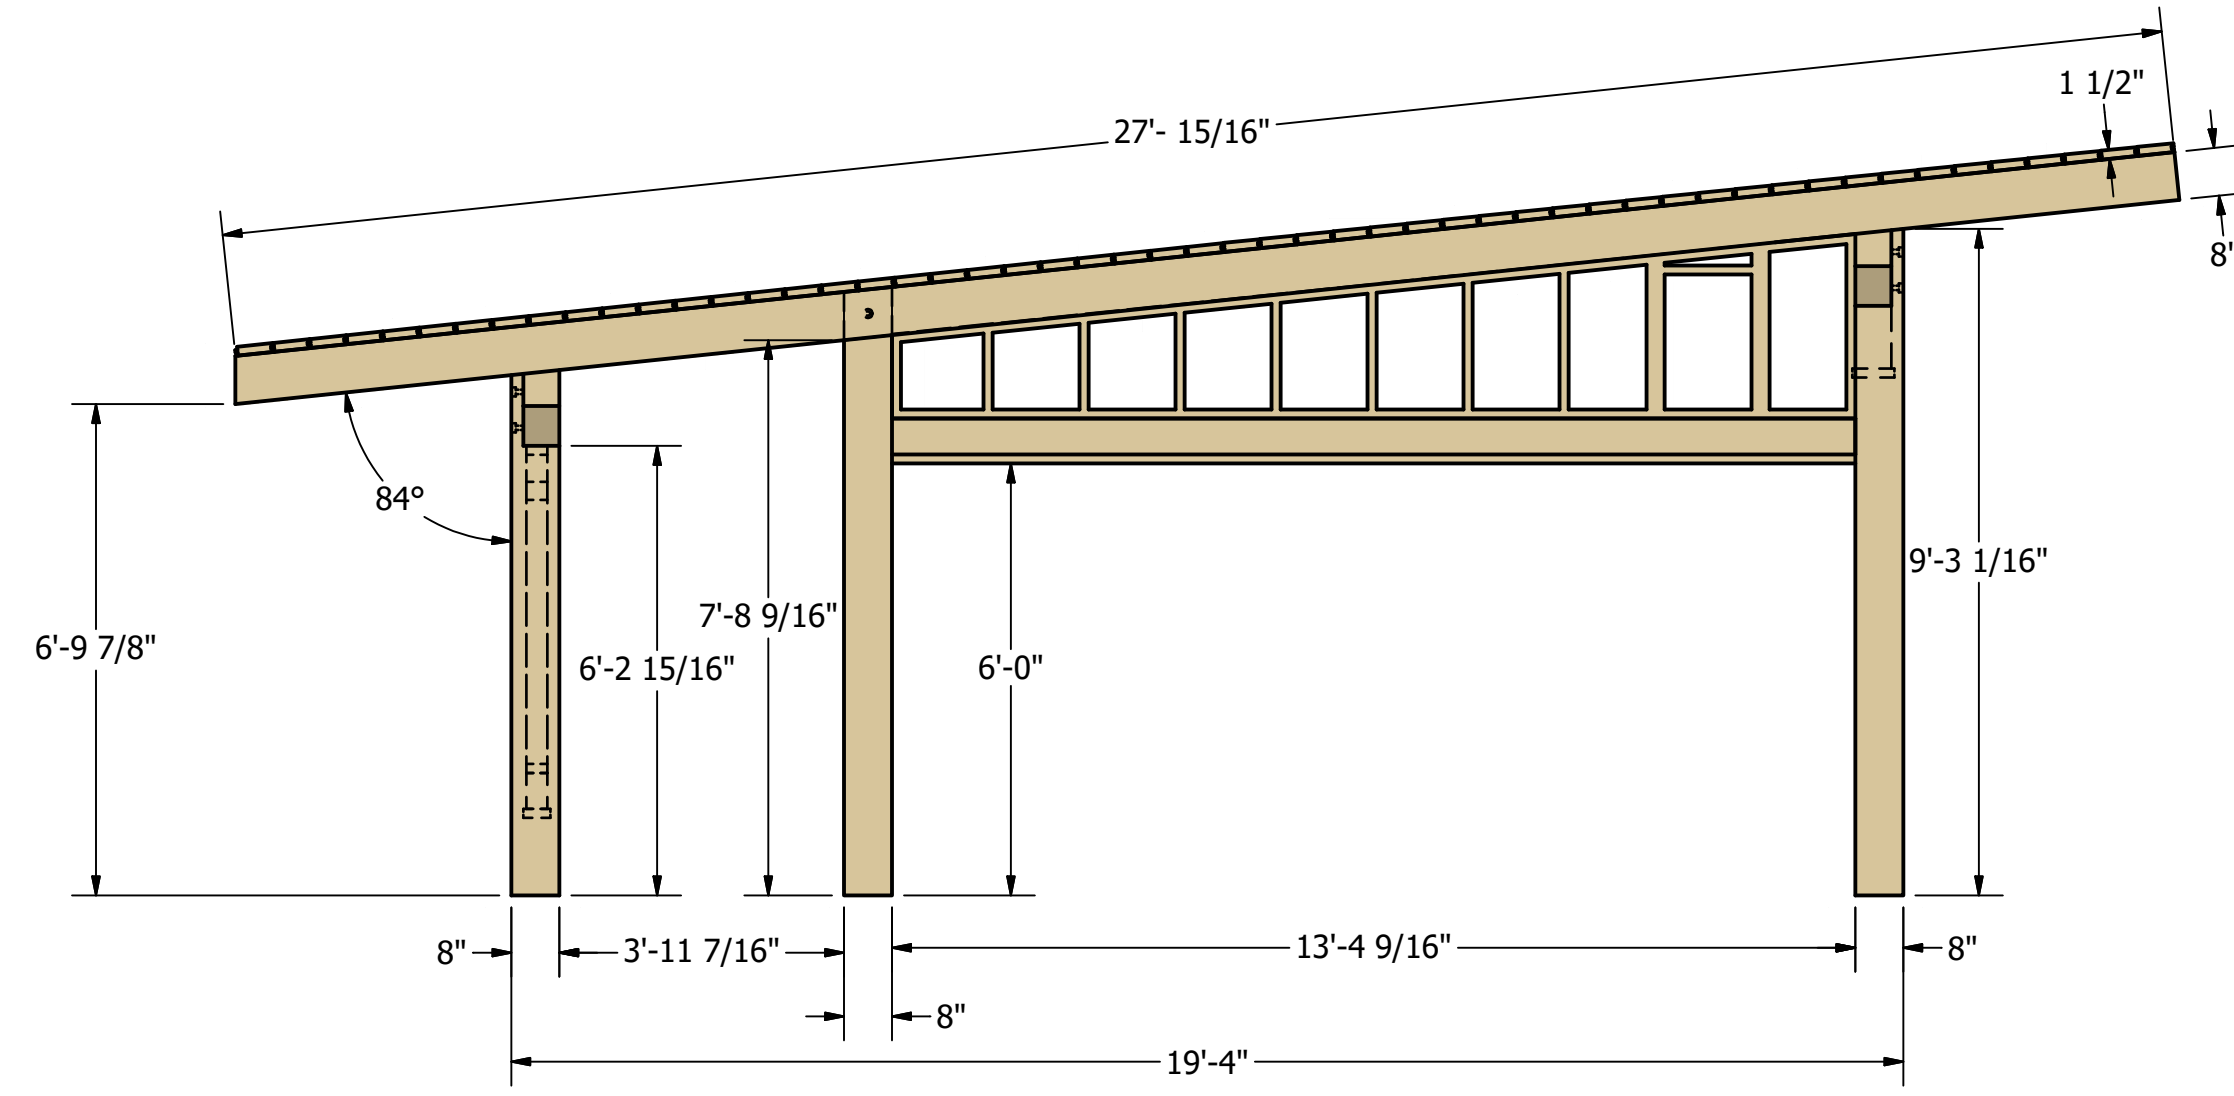


SIDE
SCALE 3/8"=1'

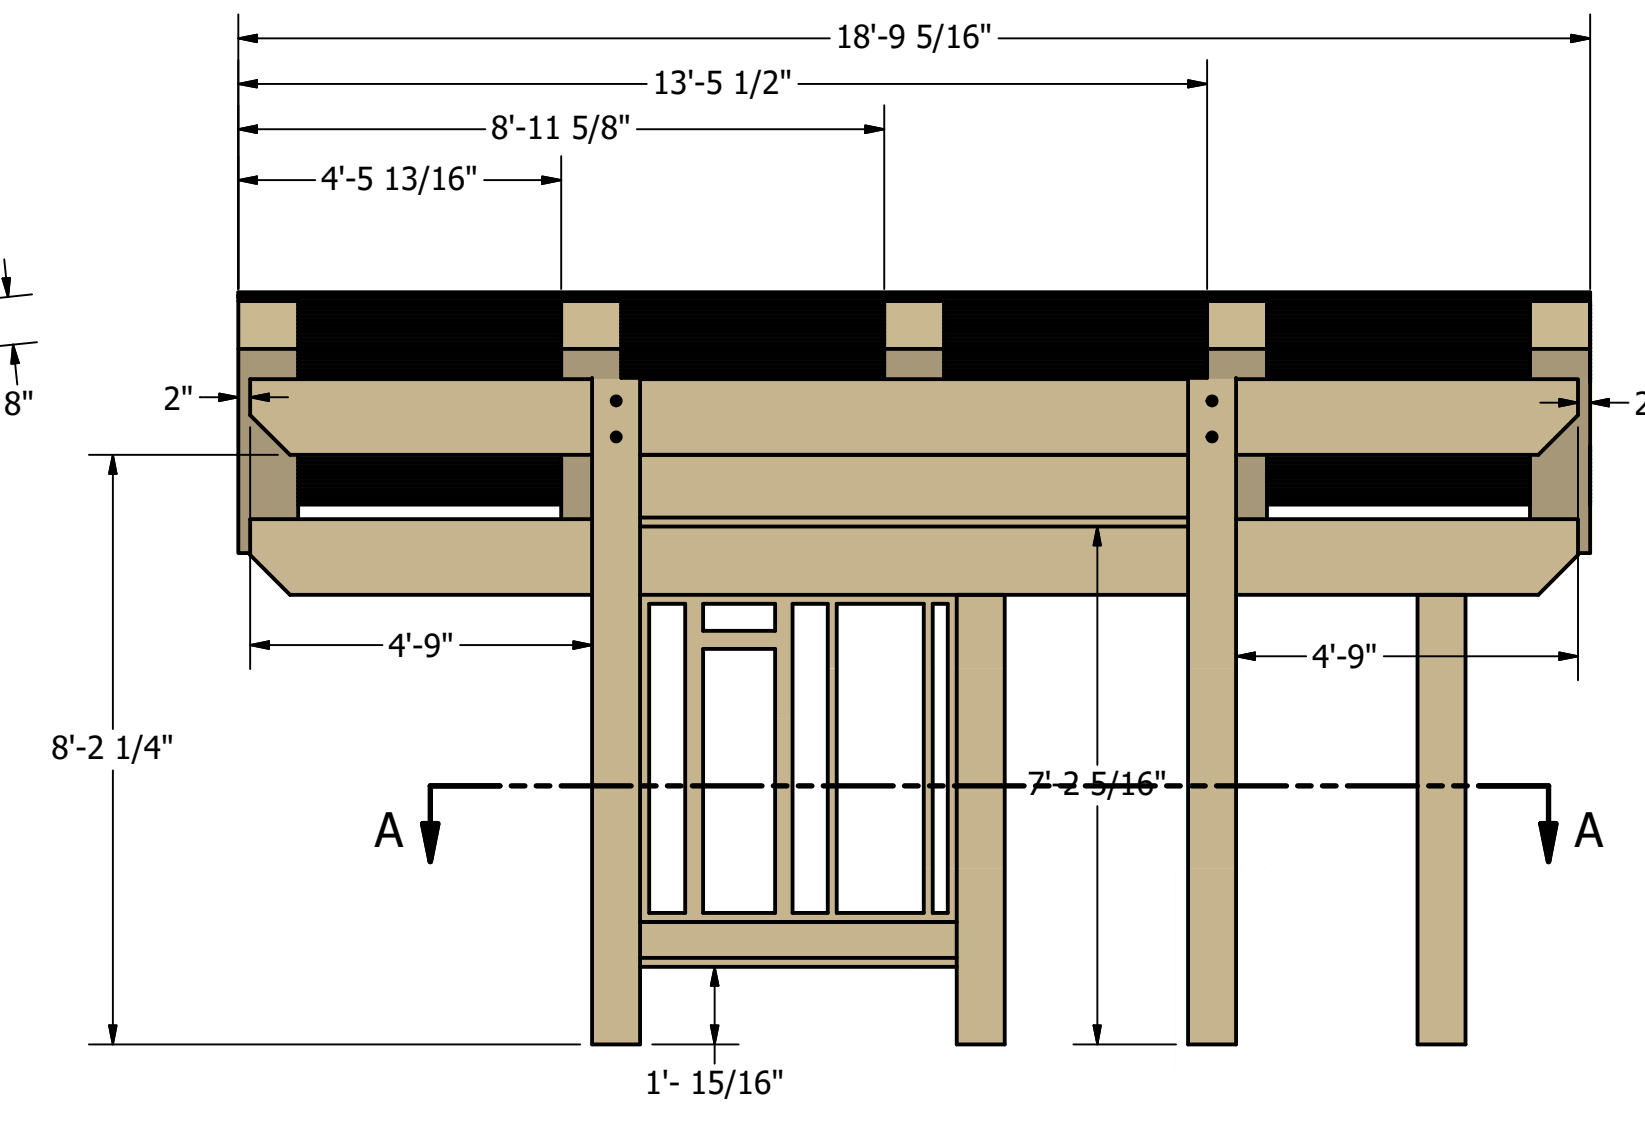

FRONT
SCALE 3/8"=1'

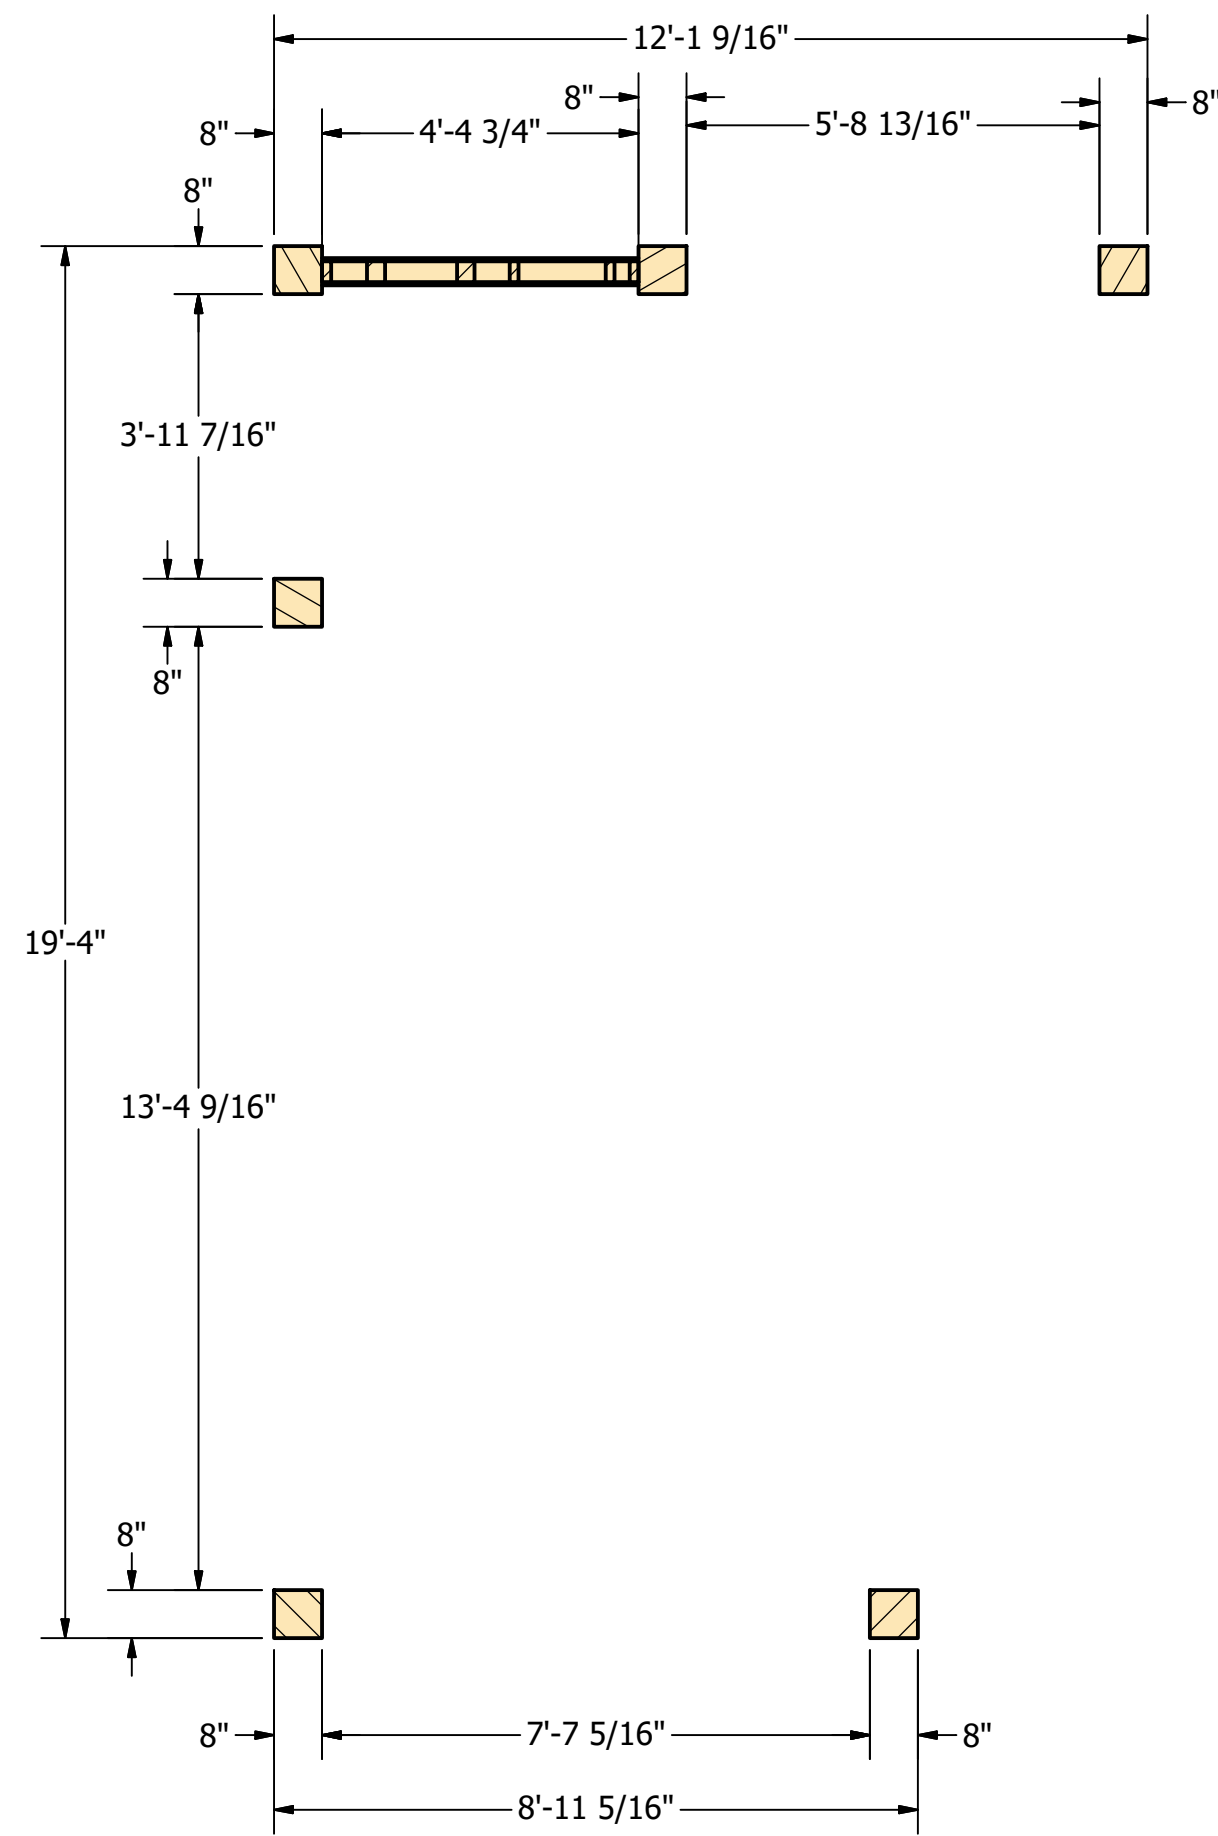

SECTION A-A
SCALE 3/8"=1'

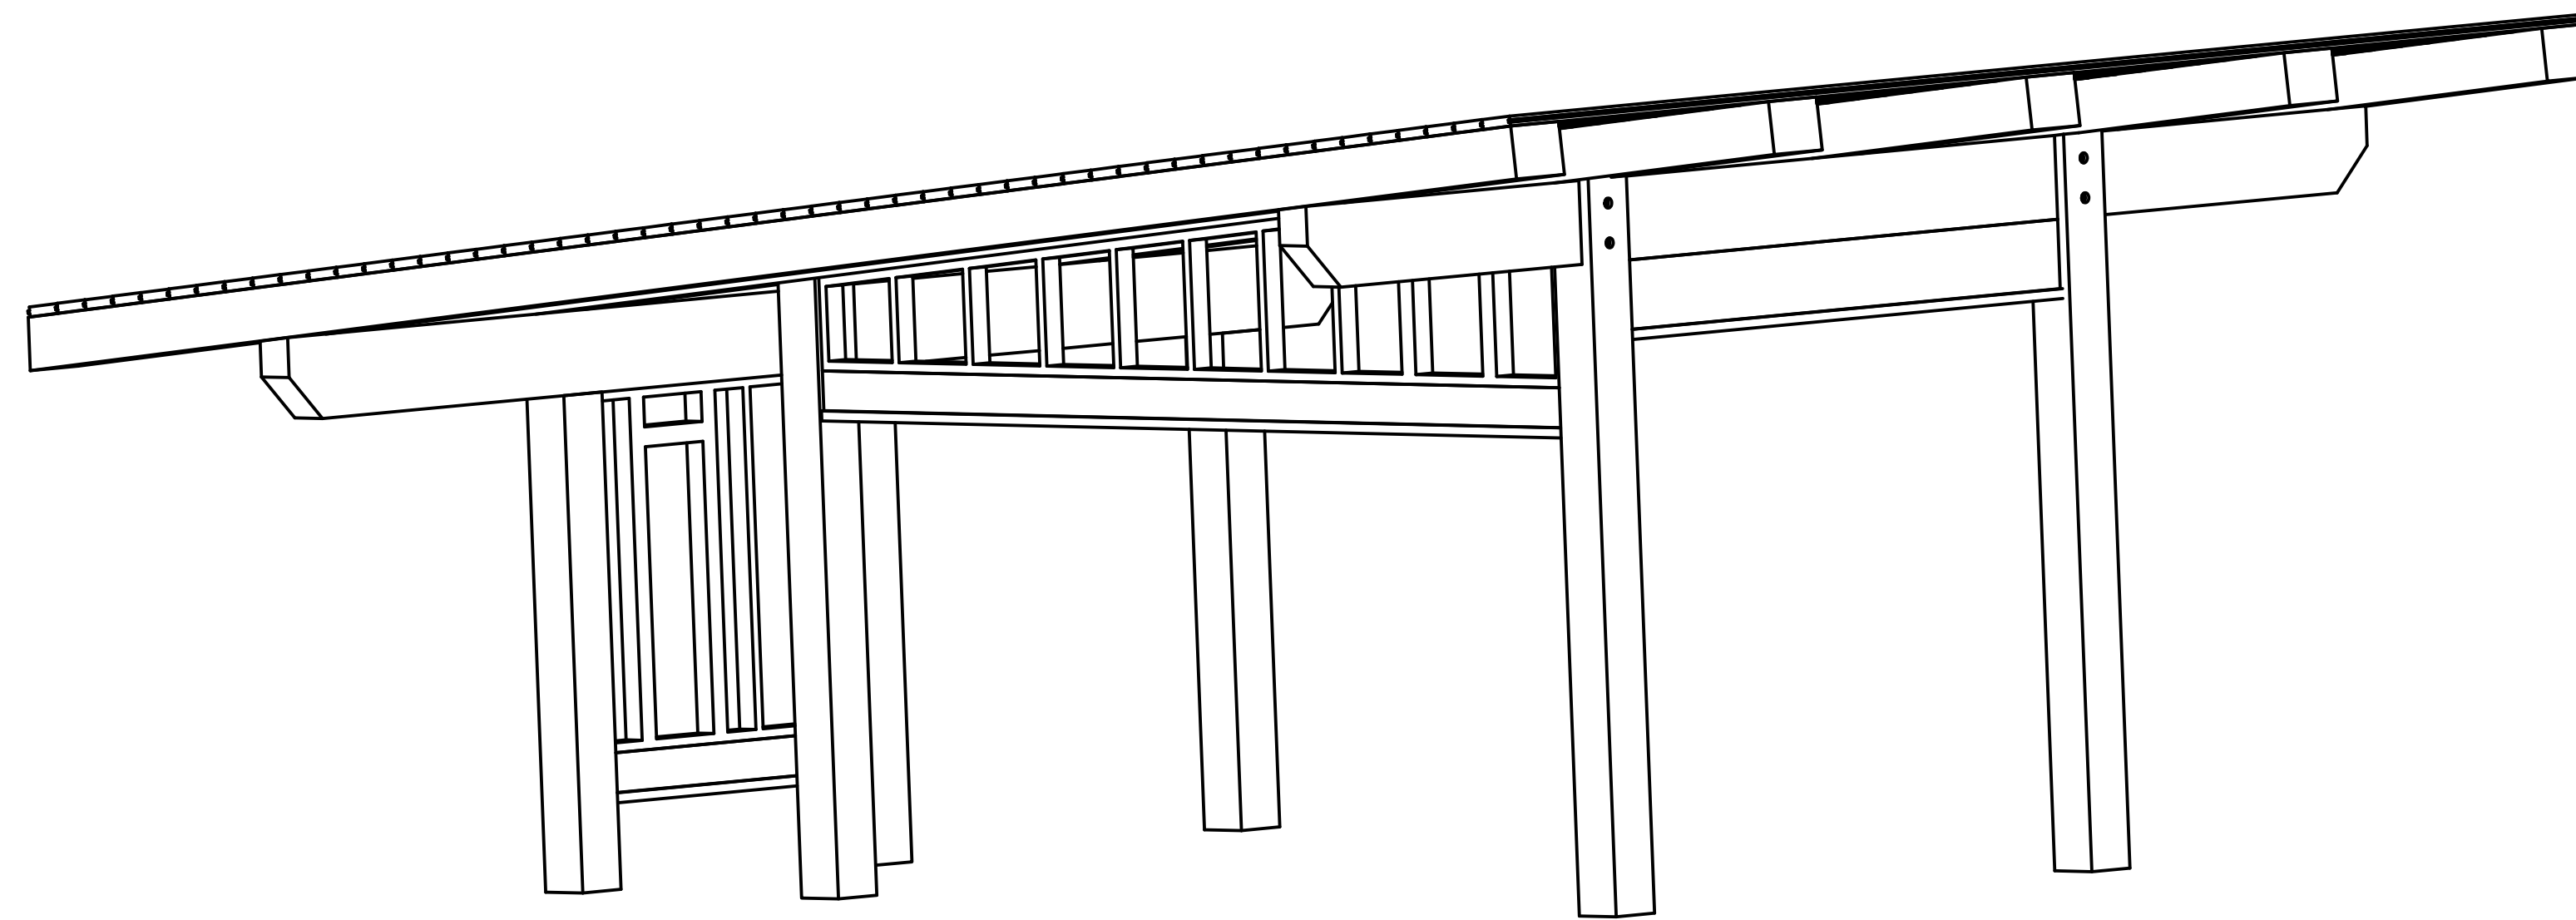

SKETCH
SCALE 1/2"=1'

DRAWN Scott Lunsford	3/13/2024	SCHISMATIC'S		
CHECKED		TITLE		
QA				
MFG				
APPROVED				
		SIZE D	DWG NO Orland Project	REV
		SCALE 3/8"=1'	SHEET 1 OF 1	