


GREENWOOD ESTATES SUBDIVISION NO. SEVEN PHEASANT POINTE SUBDIVISION NO. TWO

Tax Area Code 1-167

59-44

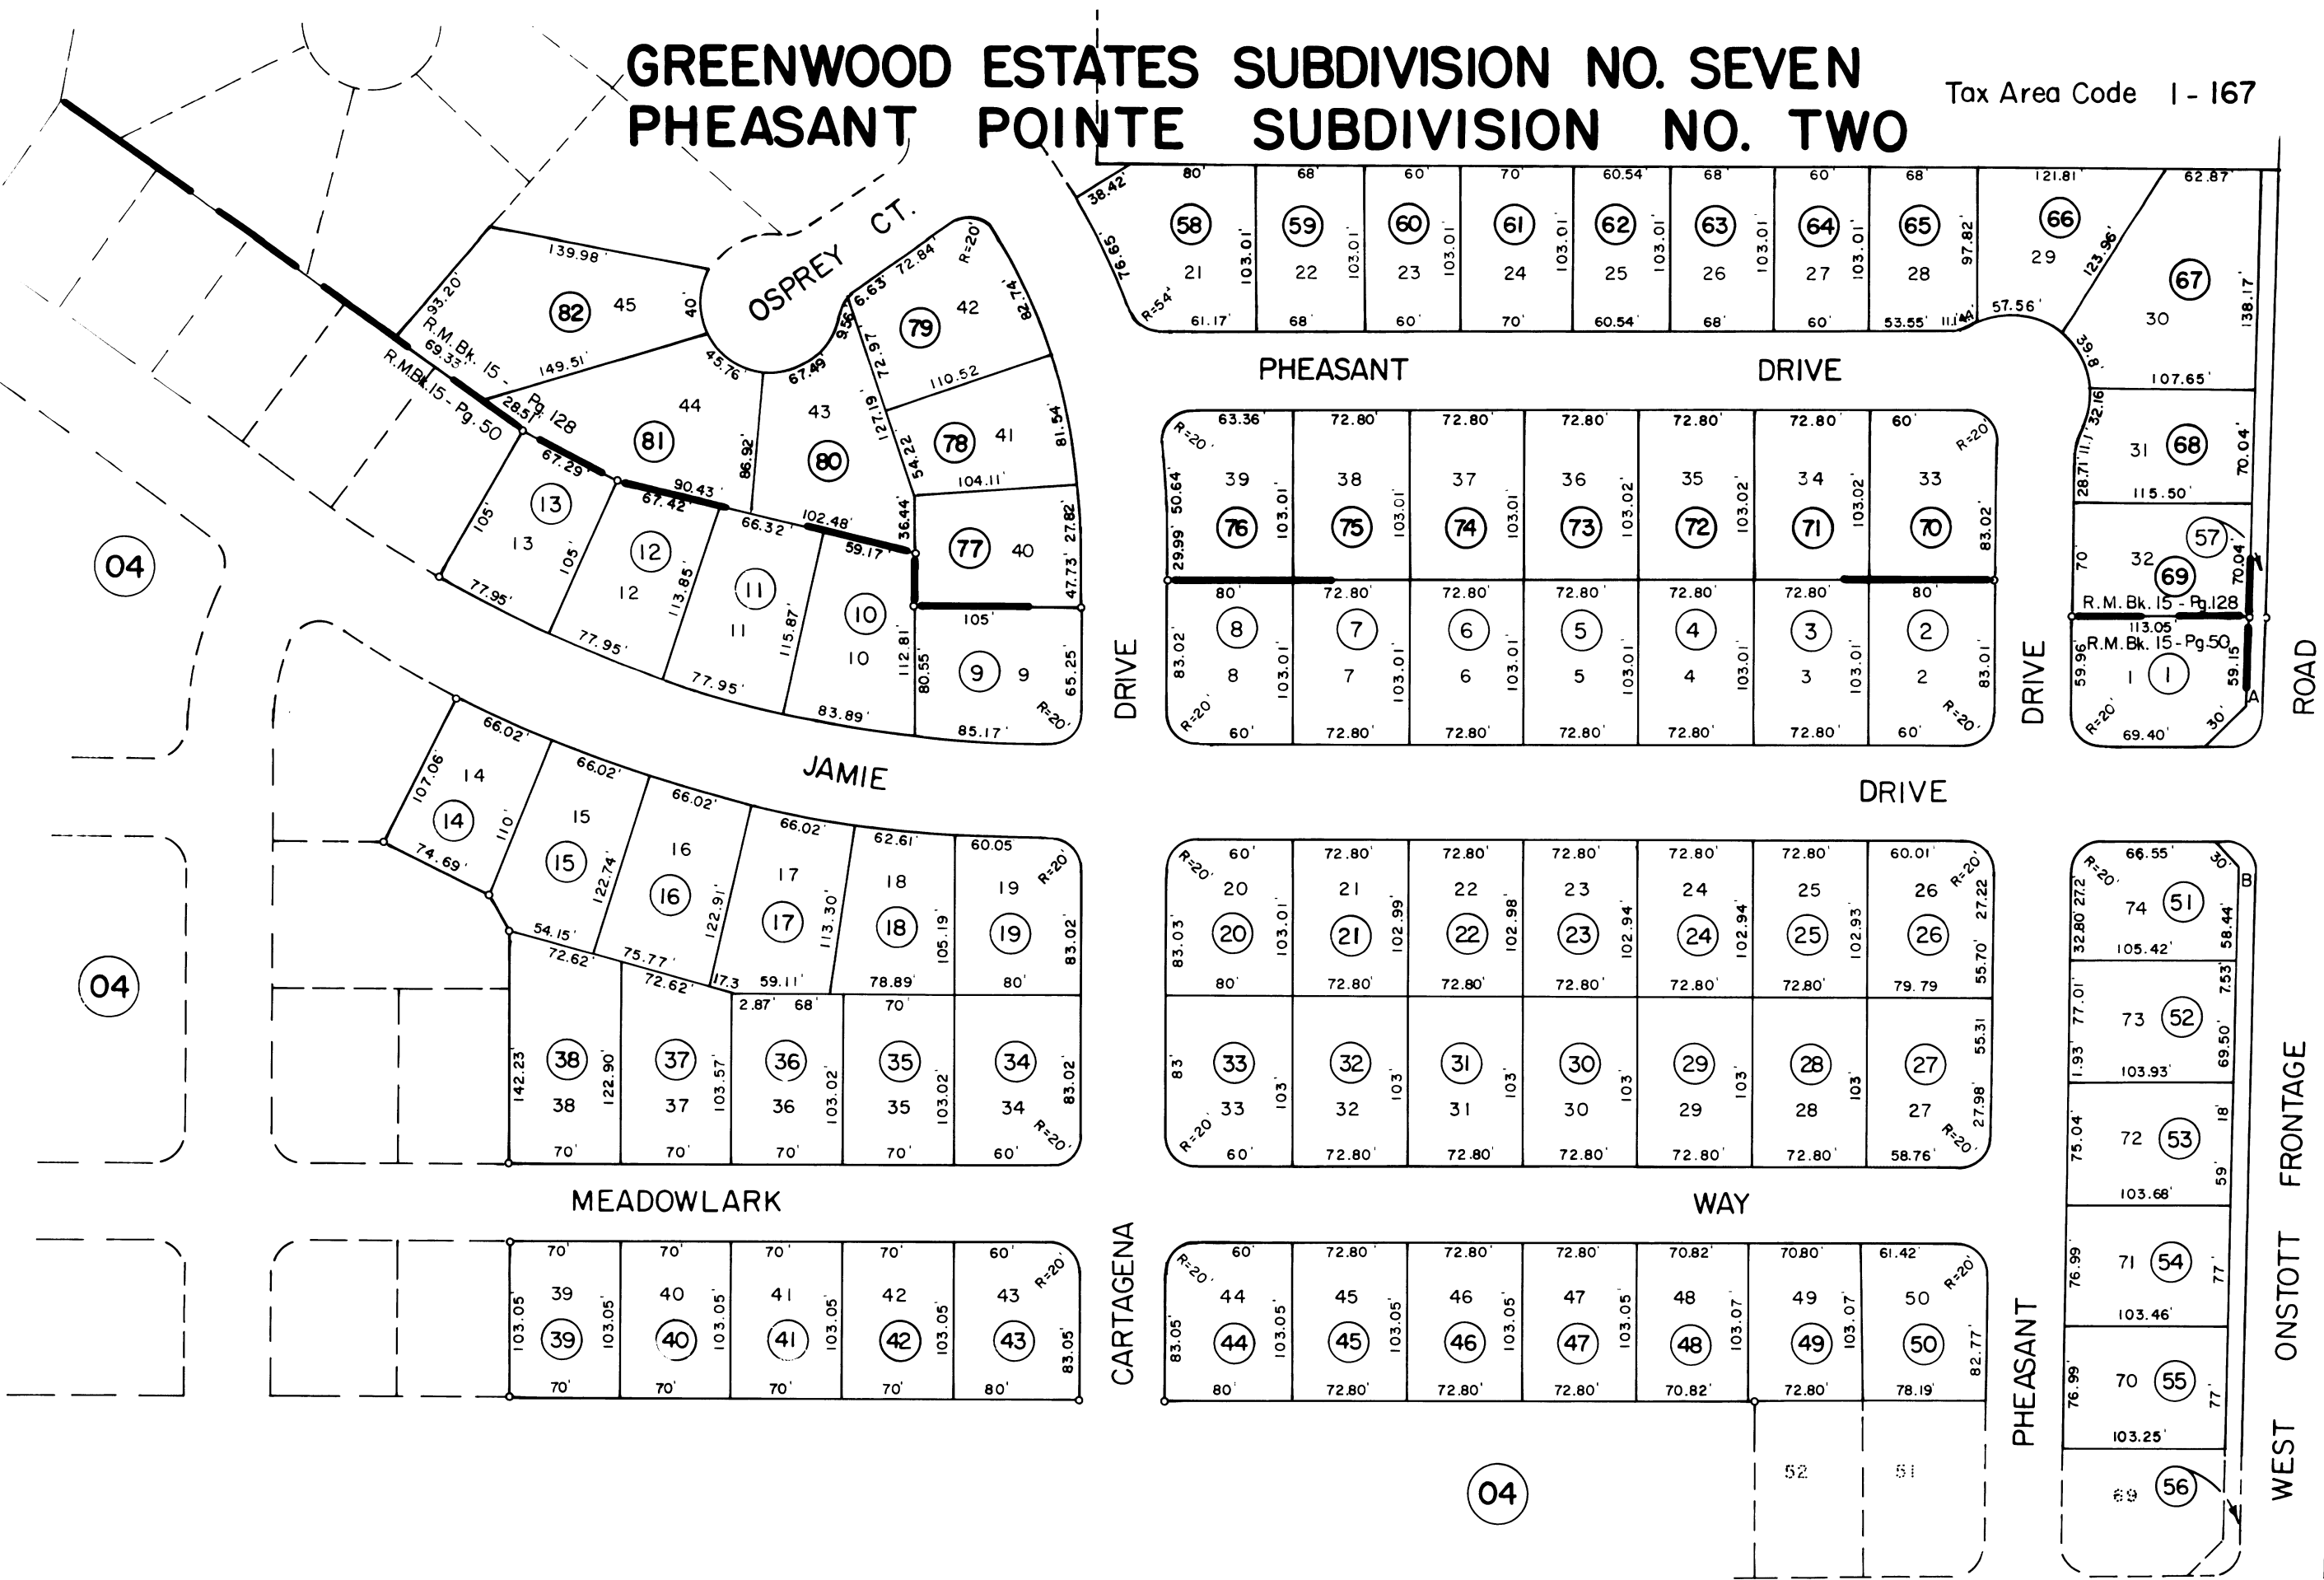

99

HWY

STATE

Pheasant Pointe Subdivision Unit No. Two, R.M. Bk. 15 - Pg. 50
Greenwood Estates Subdivision Unit No. Seven, R.M. Bk. 15 - Pg. 128

NOTE:
Assessor's Parcel Numbers
Shown in Circles

City of Yuba City
Assessor's Map Bk 59 Pg. 44
County of Sutter, Calif.
2002-1

ASSESSOR PARCELS SHOWN ON THIS PAGE
DO NOT NECESSARILY CONSTITUTE LEGAL LOTS.
CHECK WITH THE COUNTY SURVEYOR OR
PLANNING DIVISION TO VERIFY.

