



① (3D)



www.outkastdesigns.com



**CASSIDY**



MEMBER  
**A I B D**  
AMERICAN INSTITUTE OF  
BUILDING DESIGN

No.	Description	Date

**3D SKETCH**


Project Number	9704-24
Date	5/6/24
Drawn By	SL
OutKast Designs   Po Box 30 Colusa, CA 95932   scott@outkastdesigns.com	

**A100**

Scale

5/6/2024 8:54:49 PM



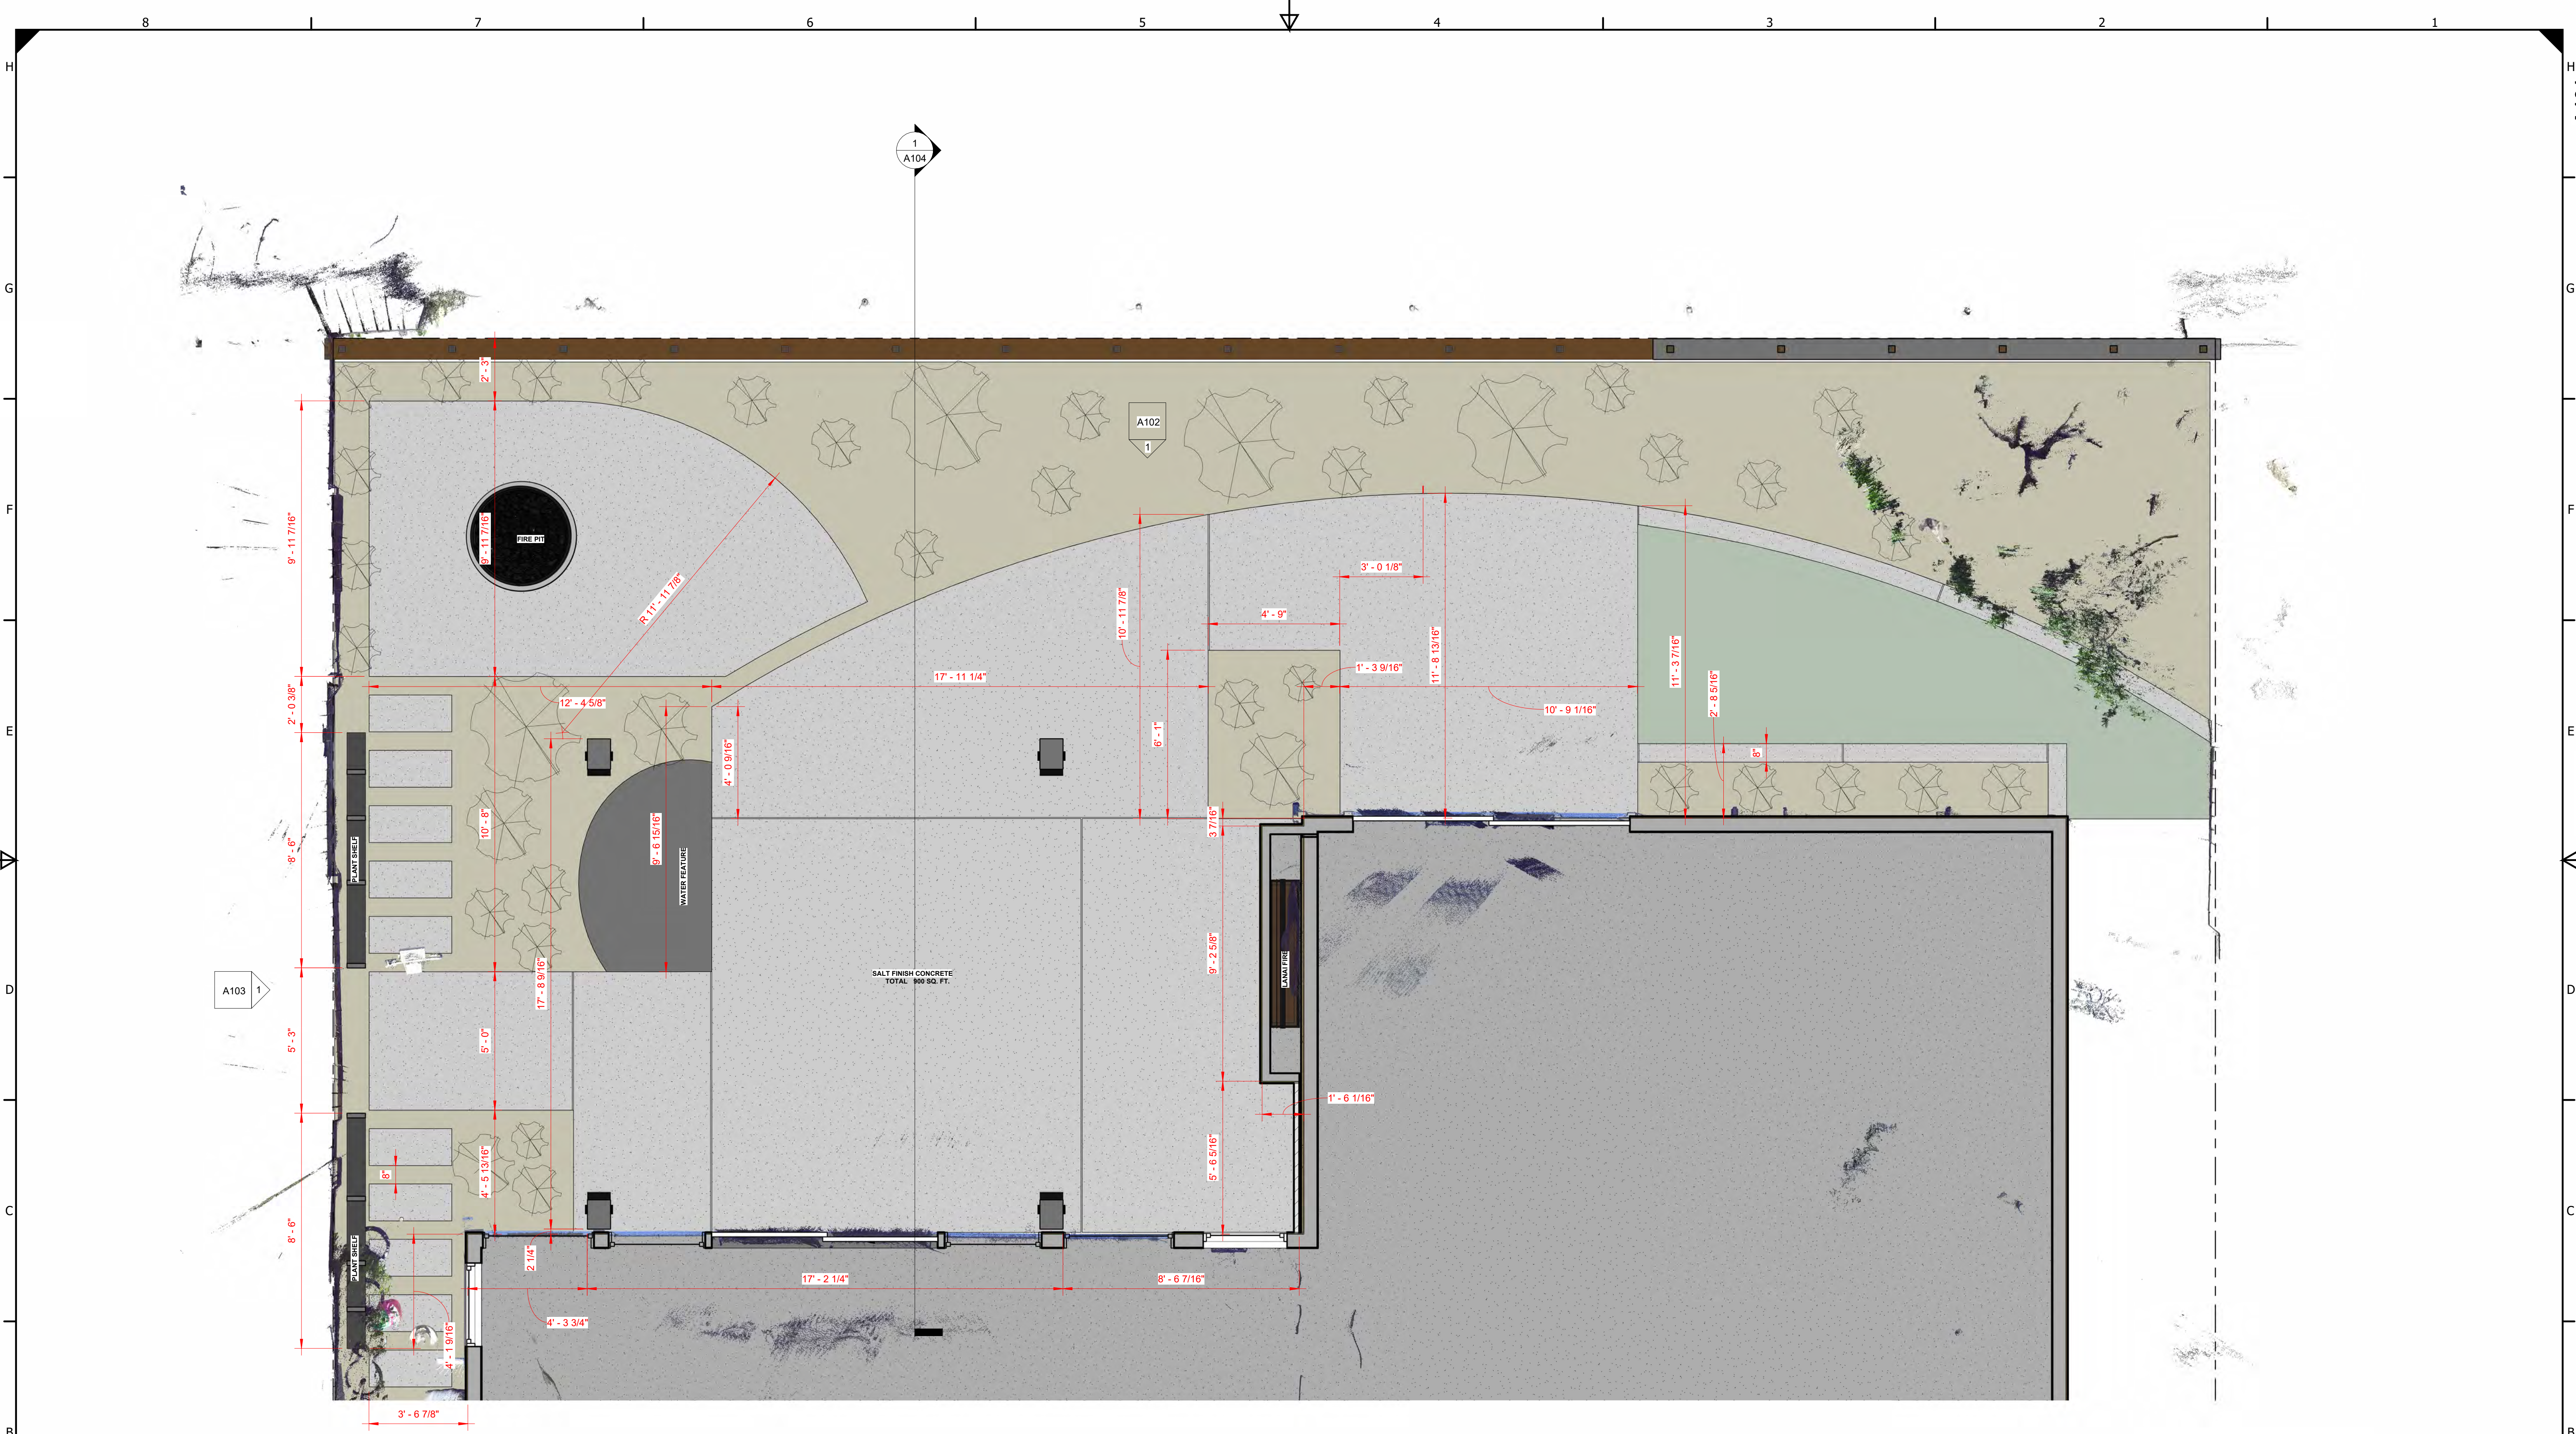

① Level 1  
3/8" = 1'-0"

www.outkastdesigns.com



**CASSIDY**



MEMBER  
**A I B D**  
AMERICAN INSTITUTE of  
BUILDING DESIGN

No.	Description	Date

**AREA CONCEPT**

Project Number	9704-24
Date	5/6/24
Drawn By	SL
OutKast Designs   Po Box 30 Colusa, CA 95932   scott@outkastdesigns.com	

**A101**

Scale 3/8" = 1'-0"

5/6/2024 8:55:01 PM





① North  
3/8" = 1'-0"



www.outkastdesigns.com



**CASSIDY**



MEMBER  
**A I B D**  
AMERICAN INSTITUTE OF  
BUILDING DESIGN

No.	Description	Date

**NORTH VIEW**

Project Number	9704-24
Date	5/6/24
Drawn By	SL
OutKast Designs   Po Box 30 Colusa, CA 95932   scott@outkastdesigns.com	

**A102**

Scale 3/8" = 1'-0"

5/6/2024 8:55:11 PM



8 7 6 5 4 3 2 1

H  
G  
F  
E  
D  
C  
B  
A

A103  
WEST VIEW  
CASSIDY  
Level 2  
10' - 0 3/4"  
Level 1  
0"



① West  
3/8" = 1'-0"



# CASSIDY



MEMBER  
**A I**  
**B D**  
AMERICAN INSTITUTE of  
BUILDING DESIGN

No.	Description	Date

## WEST VIEW

Project Number	9704-24
Date	5/6/24
Drawn By	SL
OutKast Designs   Po Box 30 Colusa, CA 95932   scott@outkastdesigns.com	

# A103

Scale 3/8" = 1'-0"

5/6/2024 8:55:22 PM

8 7 6 5 4 3 2 1





① Section 1  
1/2" = 1'-0"



www.outkastdesigns.com



**CASSIDY**



MEMBER  
**A I**  
**B D**  
AMERICAN INSTITUTE of  
BUILDING DESIGN

No.	Description	Date

**SECTION CUT 1**


Project Number	9704-24
Date	5/6/24
Drawn By	SL
OutKast Designs   Po Box 30 Colusa, CA 95932   scott@outkastdesigns.com	

**A104**

Scale 1/2" = 1'-0"

5/6/2024 8:55:30 PM



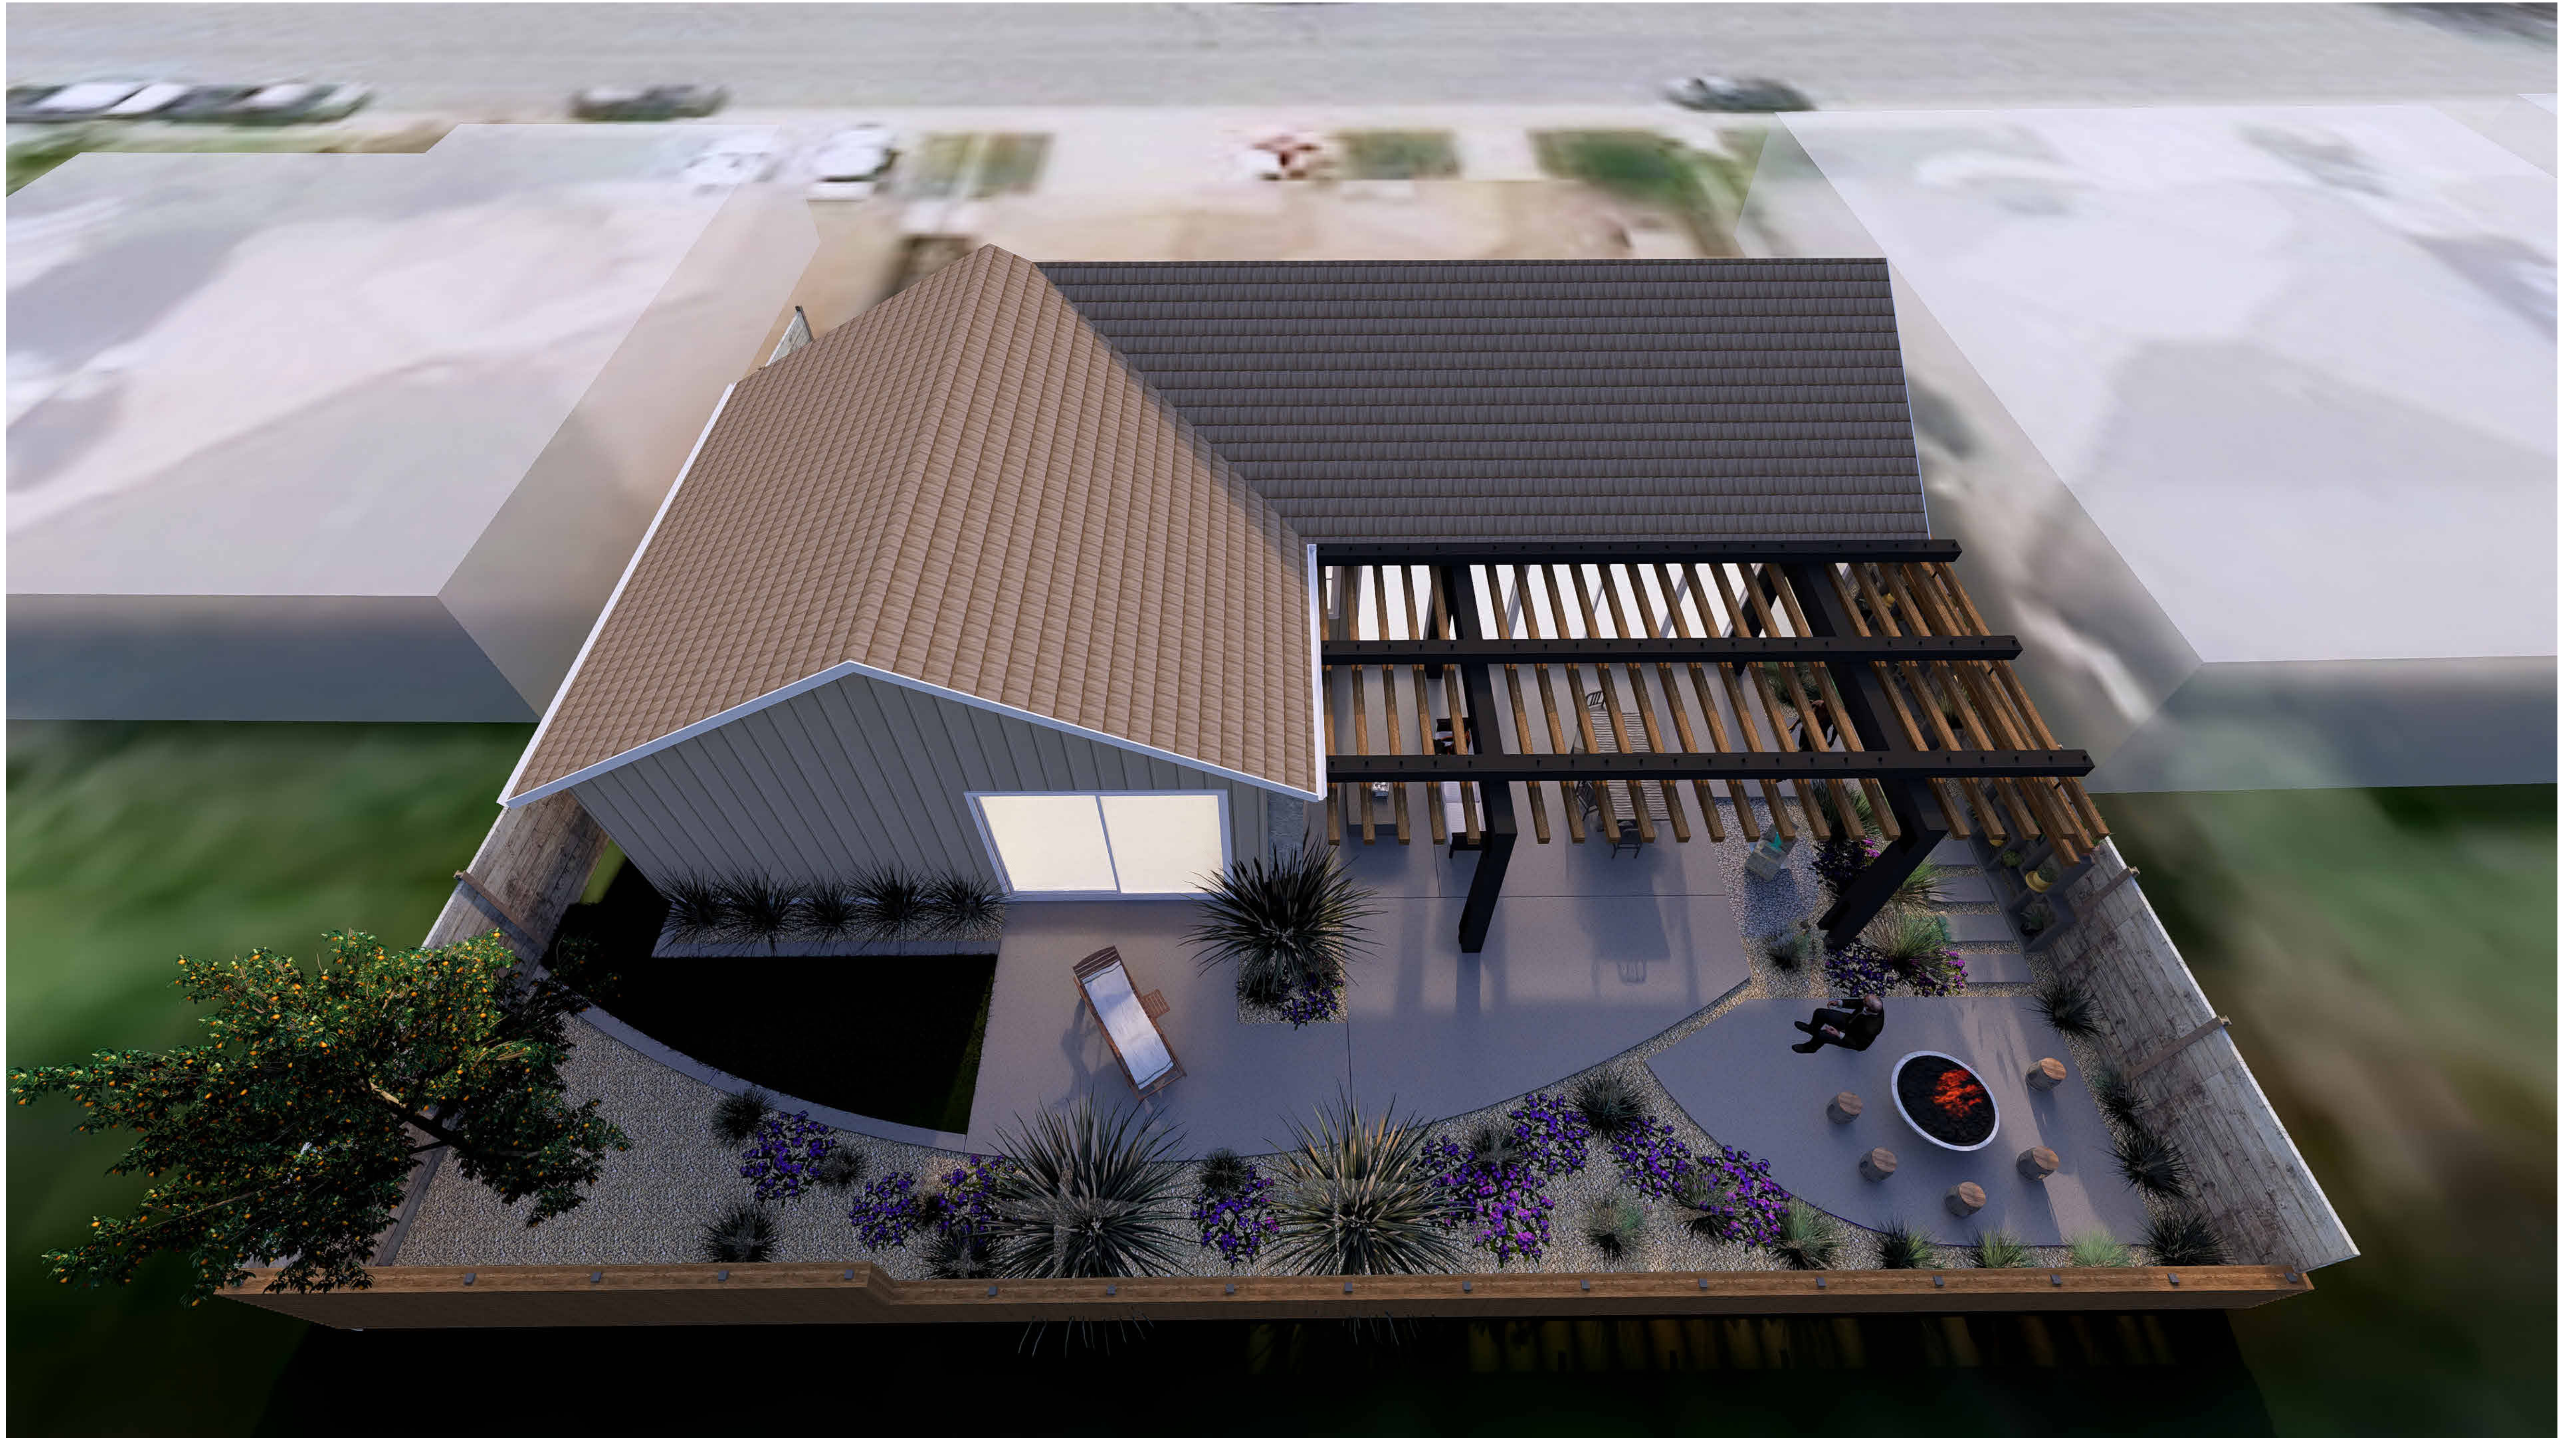

8 7 6 5 4 3 2 1

H  
G  
F  
E  
D  
C  
B  
A

A90  
SKETCH  
CASSIDY



www.outkastdesigns.com



**CASSIDY**



MEMBER  
**A I B D**  
AMERICAN INSTITUTE OF  
BUILDING DESIGN

No.	Description	Date

**SKETCH**

Project Number	9704-24
Date	5/6/24
Drawn By	SL
OutKast Designs   Po Box 30 Colusa, CA 95932   scott@outkastdesigns.com	


**A90**

Scale

8 7 6 5 4 3 2 1

5/6/2024 8:55:31 PM



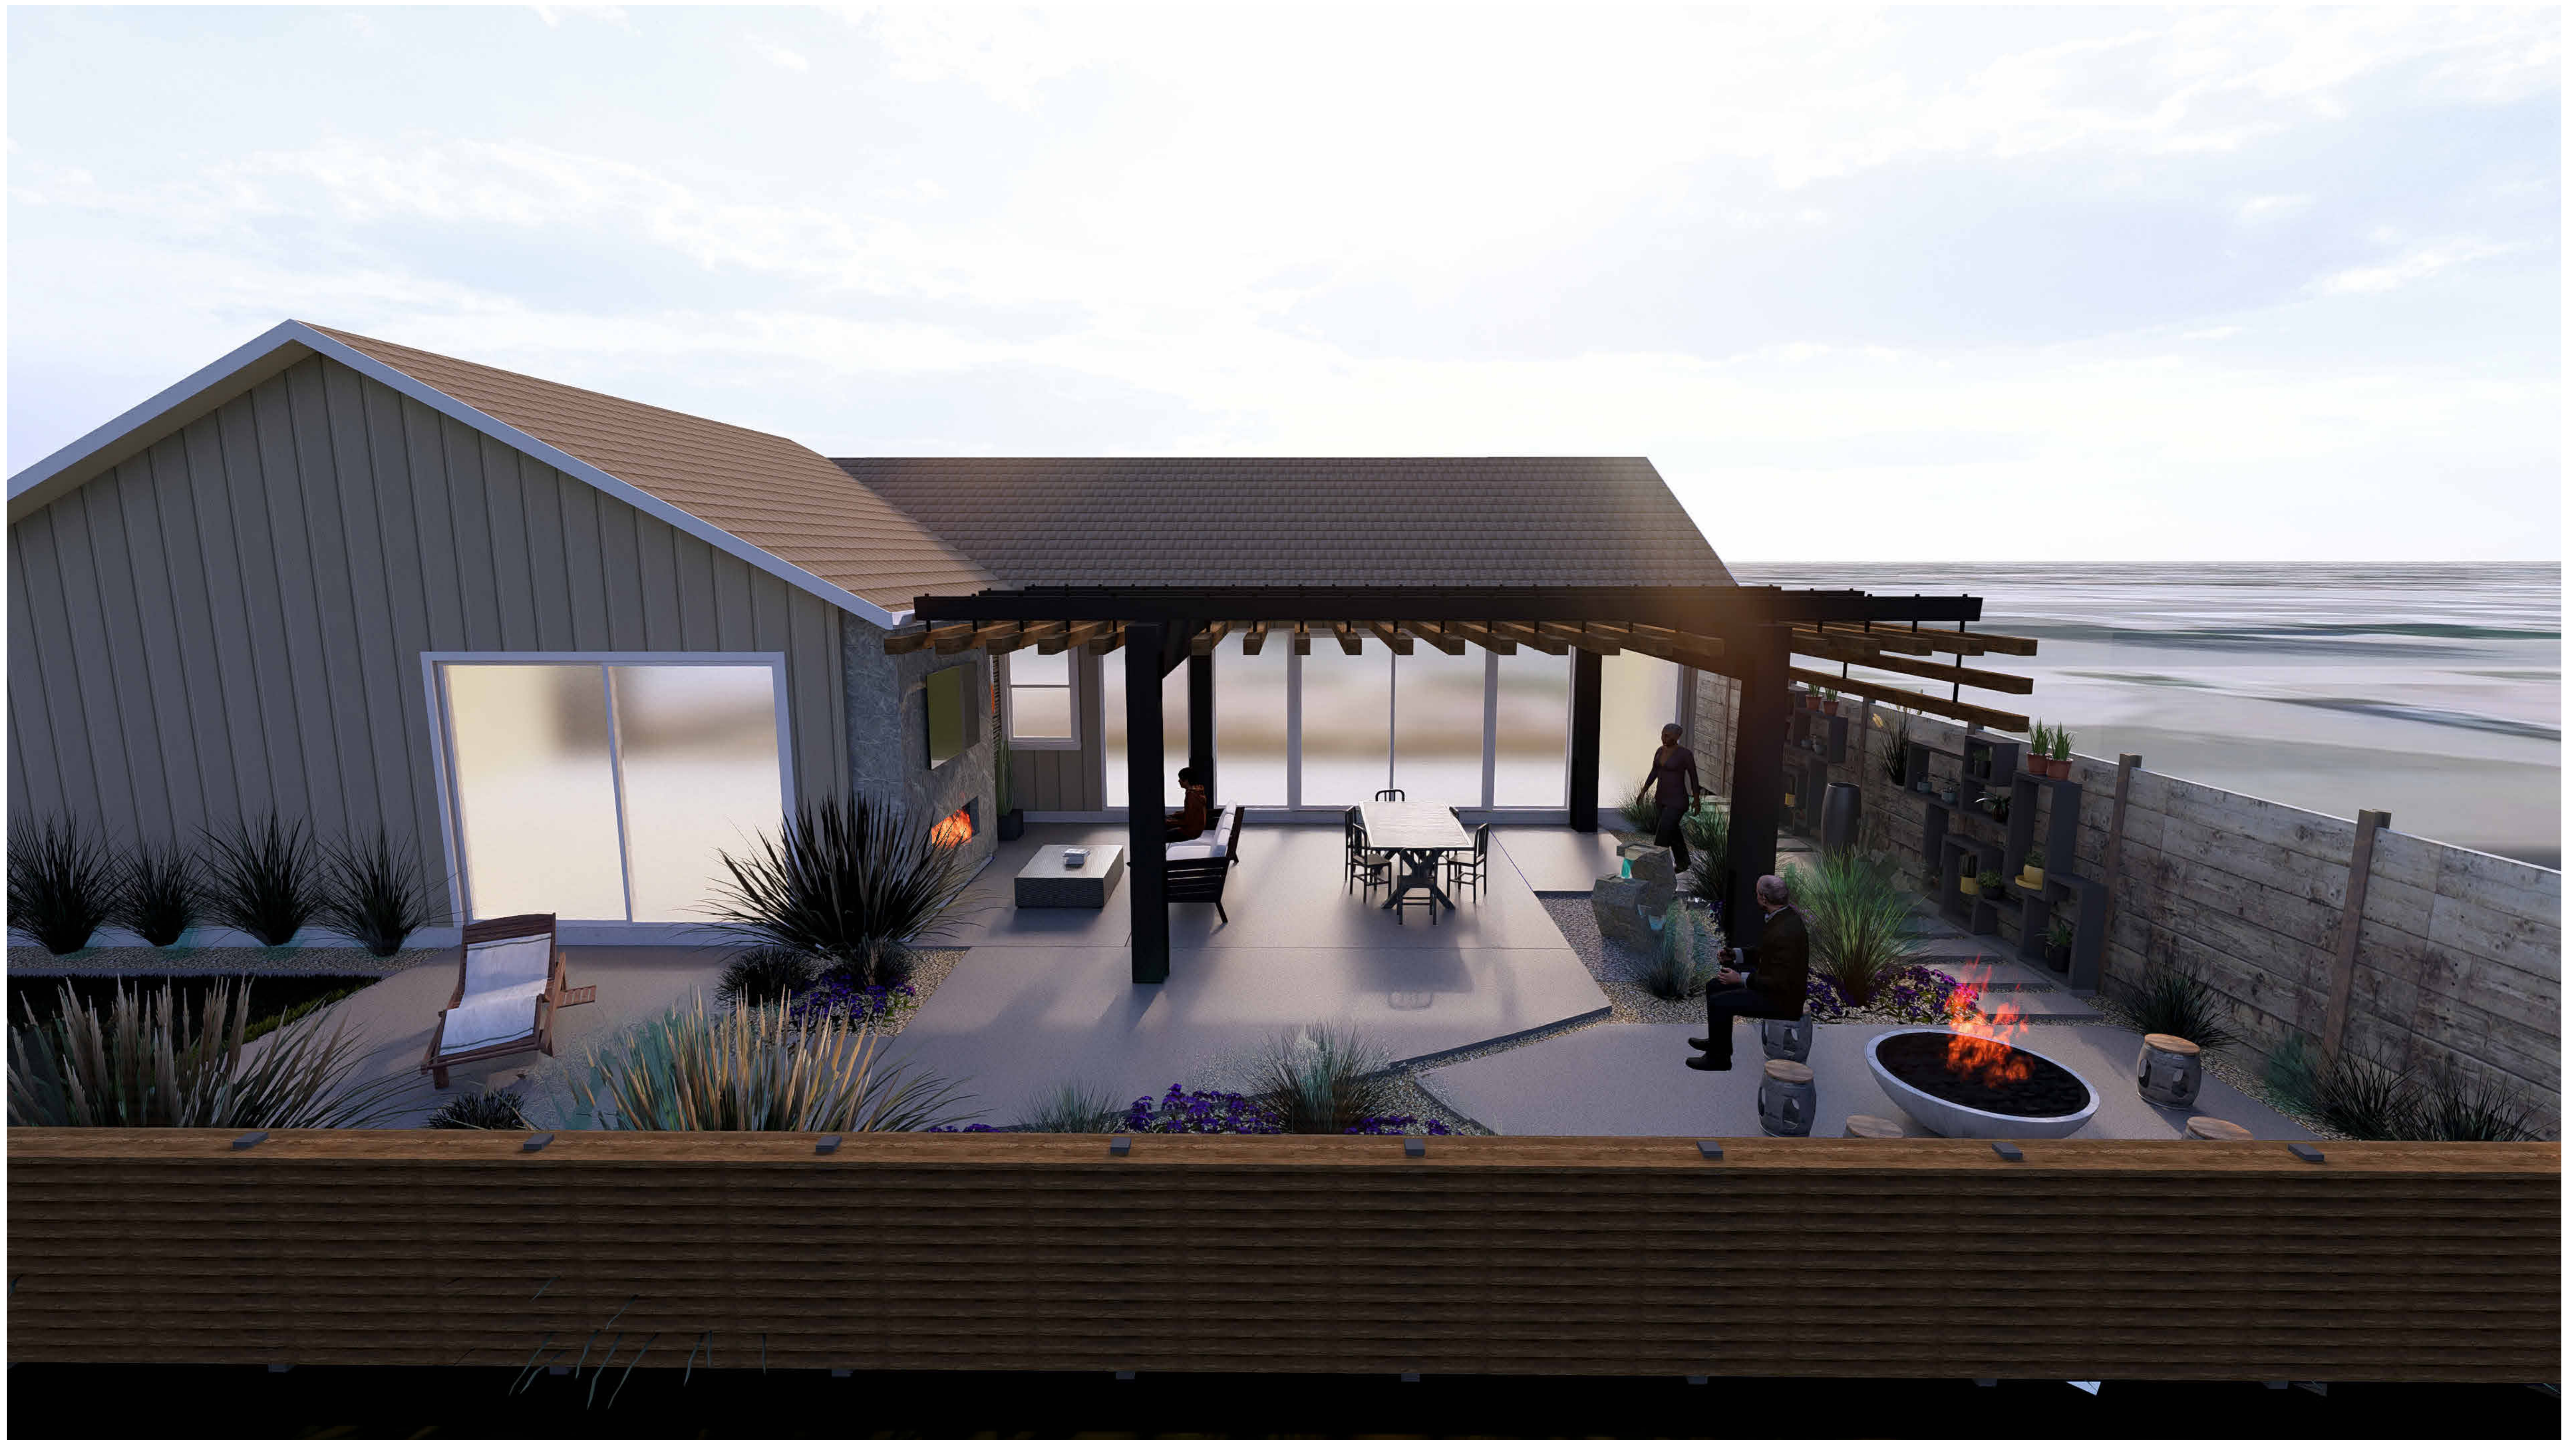

A91

SKETCH

CASSIDY

5/6/2024 8:55:31 PM



www.outkastdesigns.com



**CASSIDY**



MEMBER  
**A I B D**  
AMERICAN INSTITUTE OF  
BUILDING DESIGN

No.	Description	Date

**SKETCH**

Project Number	9704-24
Date	5/6/24
Drawn By	SL
OutKast Designs   Po Box 30 Colusa, CA 95932   scott@outkastdesigns.com	

**A91**

Scale





www.outkastdesigns.com



**CASSIDY**



MEMBER  
**A I B D**  
AMERICAN INSTITUTE OF  
BUILDING DESIGN

No.	Description	Date

**SKETCH**

Project Number	9704-24
Date	5/6/24
Drawn By	SL
OutKast Designs   Po Box 30 Colusa, CA 95932   scott@outkastdesigns.com	

**A92**

Scale





8 7 6 5 4 3 2 1

H  
G  
F  
E  
D  
C  
B  
A

A93  
SKETCH  
CASSIDY



www.outkastdesigns.com



**CASSIDY**



MEMBER  
**A I B D**  
AMERICAN INSTITUTE OF BUILDING DESIGN

No.	Description	Date

**SKETCH**

Project Number	9704-24
Date	5/6/24
Drawn By	SL
OutKast Designs   Po Box 30 Colusa, CA 95932   scott@outkastdesigns.com	

**A93**

Scale

A

5/6/2024 8:55:32 PM

8 7 6 5 4 3 2 1





A94  
SKETCH  
CASSIDY



www.outkastdesigns.com



**CASSIDY**



MEMBER  
**A I B D**  
AMERICAN INSTITUTE OF  
BUILDING DESIGN

No.	Description	Date

**SKETCH**

Project Number	9704-24
Date	5/6/24
Drawn By	SL
OutKast Designs   Po Box 30 Colusa, CA 95932   scott@outkastdesigns.com	

**A94**

Scale

5/6/2024 8:55:32 PM





A95  
SKETCH  
CASSIDY



www.outkastdesigns.com



**CASSIDY**



MEMBER  
**A I B D**  
AMERICAN INSTITUTE OF  
BUILDING DESIGN

No.	Description	Date

**SKETCH**

Project Number	9704-24
Date	5/6/24
Drawn By	SL
OutKast Designs   Po Box 30 Colusa, CA 95932   scott@outkastdesigns.com	

**A95**

Scale

5/6/2024 8:55:33 PM